



PIANO PRIMO

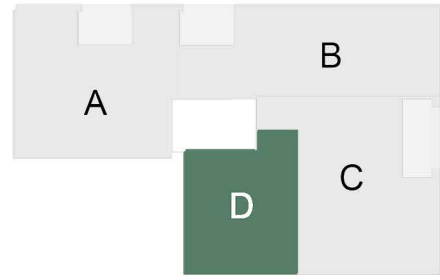

0 1m  
0.5 m  
scala 1:60

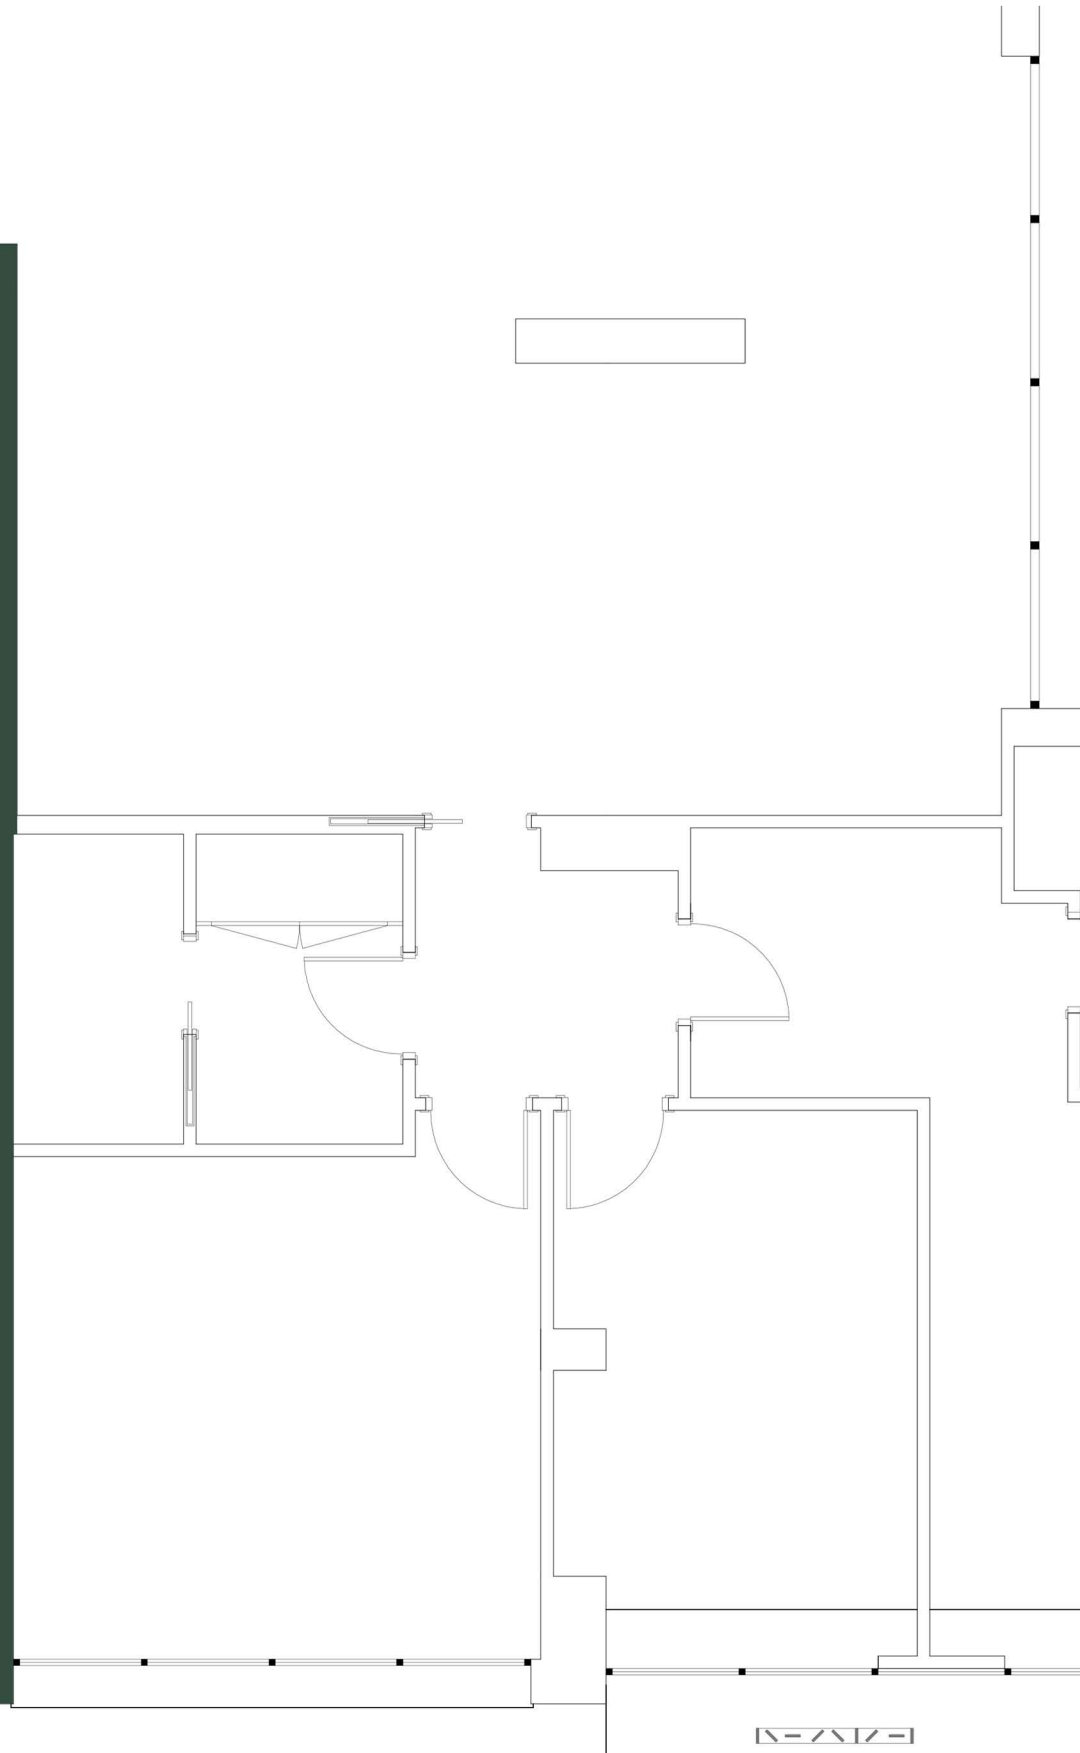

15-2512-